


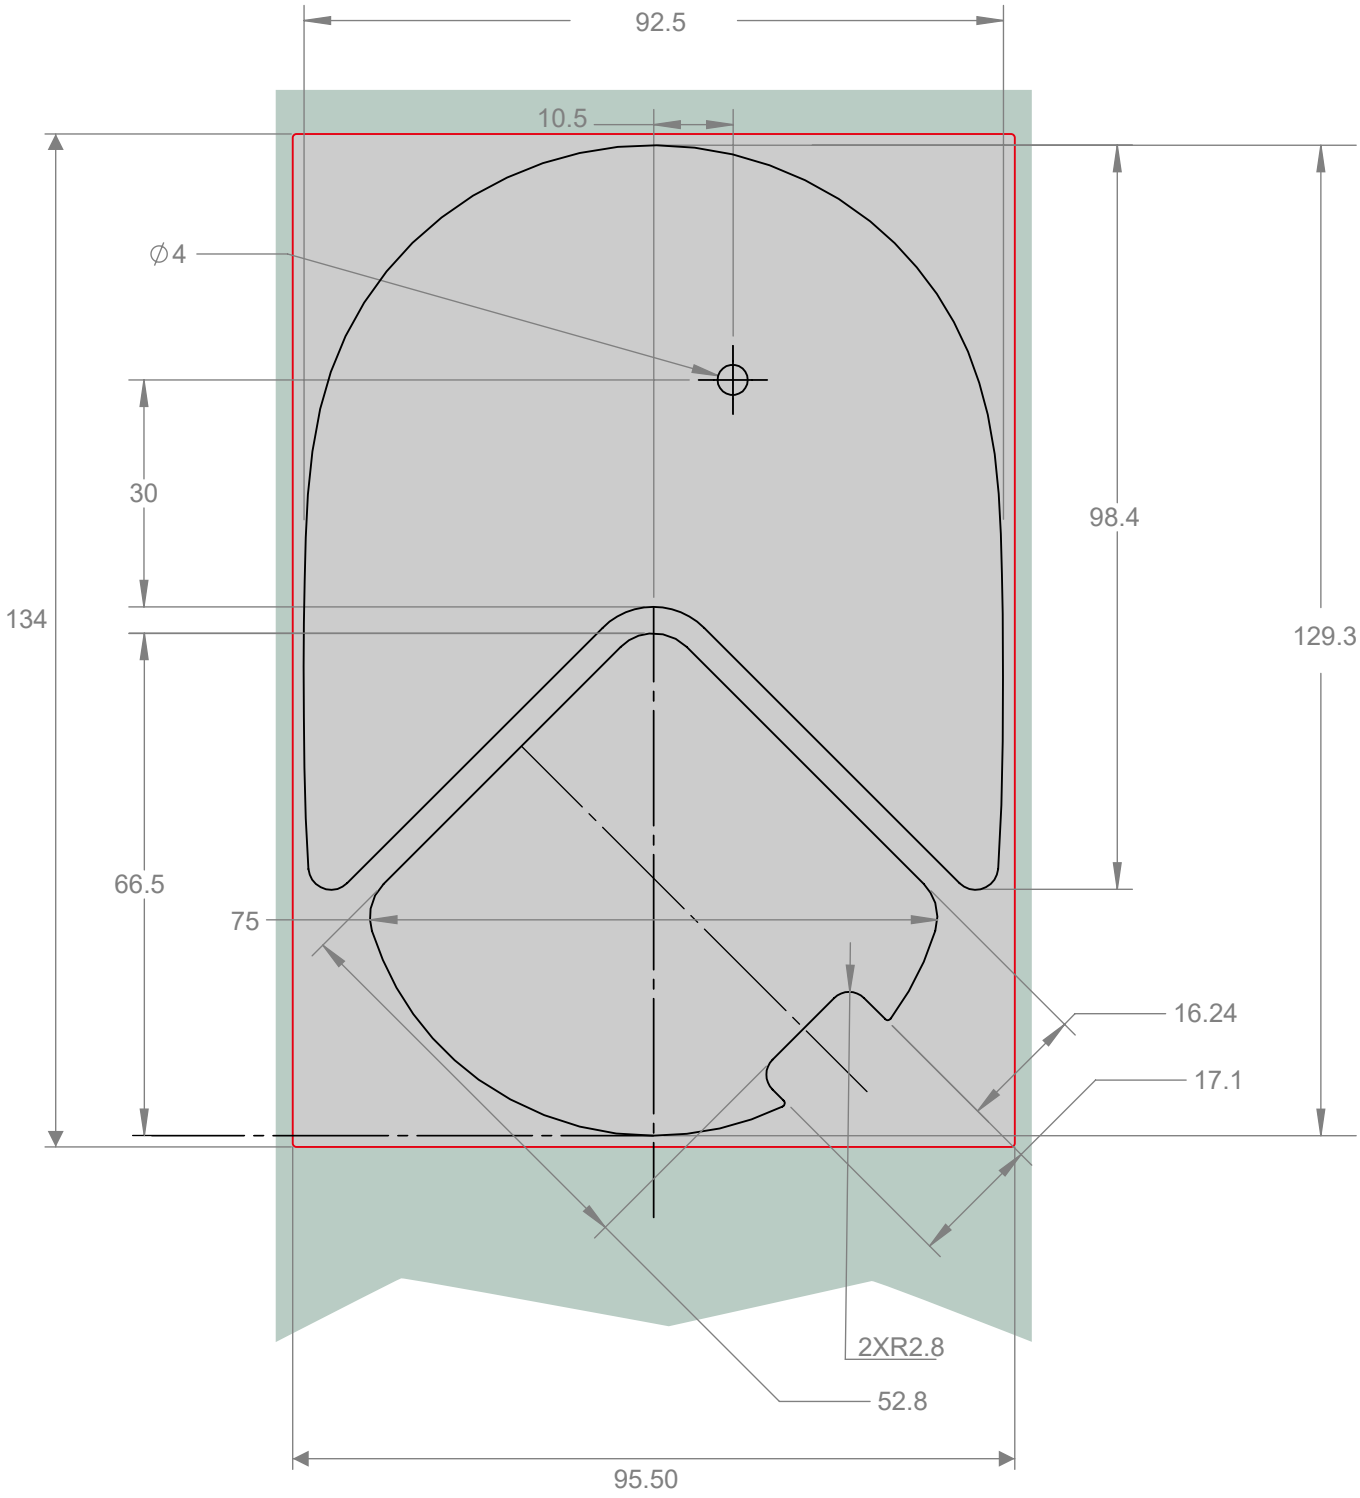


ARTWORK

DWG/PART No: N/A
ARTWROK No: N/A
DWG: 471-100715-01 Rev A0
Customer Name: Jarle Aasland
Artwork Proof: #1



UNWIND
DIRECTION

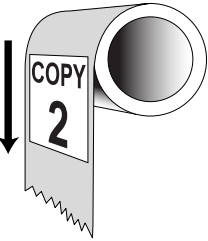

NOTES:	
A) Material: 338T-J1a (CCL)	
Mat Ref:	
Liner:	
Laminate:	
RIBBON: DGP6000 (GREY)	
B) COLORS	C) FONTS
1) Cisco First Light	
2)	
3)	
4)	

IMPORTANT

DELIVERY TIME CAN ONLY BE MET WITH YOUR COOPERATION. PLEASE ENSURE THE ARTWORK PROOF IS CHECKED CAREFULLY FOR LAYOUT, WORDING, SPELLING, SIZE, COLOR, ETC., THEN, RETURNED WITHIN 24 HOURS, TO ENSURE DELIVERY SCHEDULES ARE MET. THE COLORS DISPLAYED ON THIS PROOF MAY NOT BE ACCURATE; REFER TO PMS OR CISCO COLOR BOOK REFERENCES STATED FOR TRUE REPRESENTATION.

Please check the following: Layout, Text (Graphics), Color callout(s), Dimensions

☐ Approved

☐ Changes noted - second proof required (indicate changes)

Signature: _____ Date _____

Red Line is cut line

Dimensions are shown in imperial (metric)		Tolerances unless otherwise specified are:	
Dimensions Tolerance:		$\pm 0.012"$	
P2C Tolerance:		$\pm 0.012"$	
UNIT: MILLIMETERS			
SCALE: 1:1	SHEET: 1 of 1	ORIGINATION Lang/Naymik	DATE 8/26/21
		CHECK BY	DATE

CCL REF. No.	Rev.	Description	ECN