


REV.	ECO	DESCRIPTION	DATE	NAME
01	NA	Prototype 1	24.03.22	SH.W.
02	2200007	countour update - for Stainless steel base	06.04.22	SH.W.
03	2200023	move graphics from the edge of the label	17.05.22	SH.W.
04	----	Added manufacturer name and address, remove the word Modelo, Remove IP rating, added voltage rating, Add Brazil, Japan, (Removed mexico), update material definiton, Remove LB mark, show Geo expansion area, Material update	25.Dec.22	SH.W.
A	NPO00059	Relaese for Production	09.JAN.23	SH.W.
B	2300003	Add Mexico marking for IFT certification	28.FEB.23	SH.W.

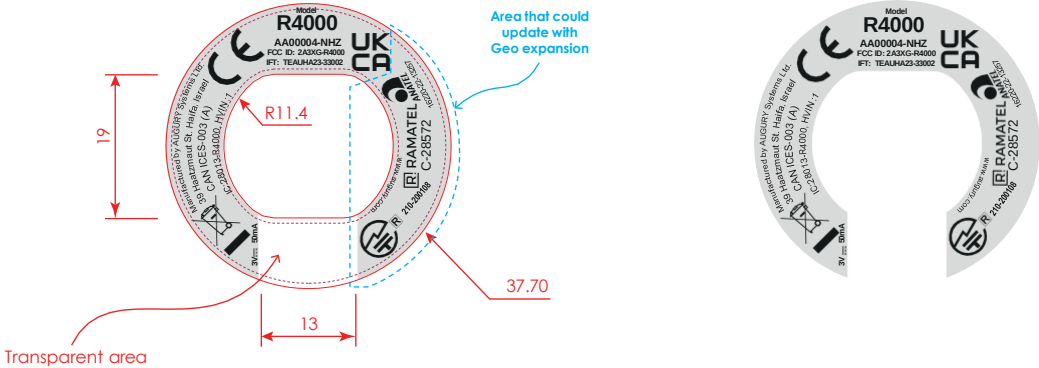

Referance of print on part
 Red line = Cutting outline
 Dotted red -only ref dimension 0.7 from edge

Graphics only
 - after cut

This document contains proprietary information by Augury.
 Do not use or distribute this document without prior authorization in writing from Augury.

	PROJECT:	MATERIAL :				
	halo - R4000	Mfg: Nortec Ami LTD PN: Metalized Polyester Semi matte - 694 + Clear Polyester - 701 Ribbon: Resin Based Thermal Transfer Ribbon - EE01UL104 UL Category File#: PGDQ2.MH62620				
PART NO.		COLORS: Graphics color: Black Background color: PANTONE light gray 6				
LB00052		General tolerances according to DIN ISO 2768-2				
	DESCRIPTION:	REV:	DESIGNED	NAME	DATE	SIGN.
Canary Base bottom Label	B	DRAFT	SH.W.	24.03.22		
		CHECKED	O.T.	28.FEB.23		
		APPROVED	O.T.	28.FEB.23		
SHEET: 1 OF 1	PAGE SIZE: A4	DIM mm	SCALE: 1:1			