



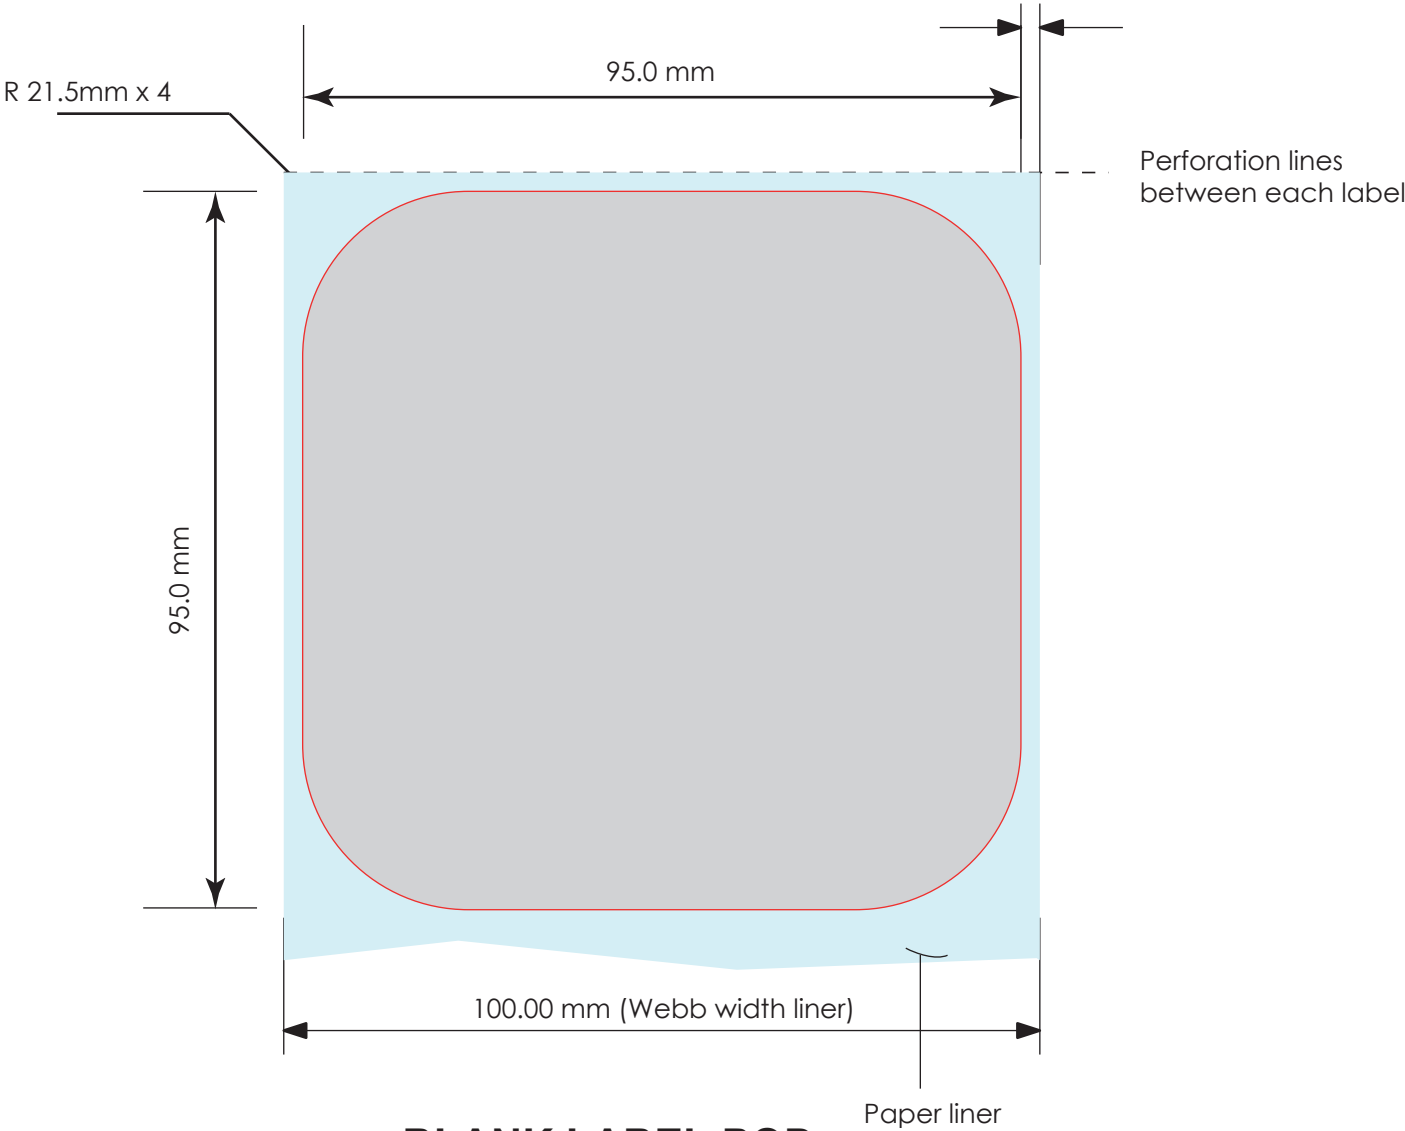

DWG/PART No: 471-100459-01REV.02 (BLANK)
DWG/PART No: 47-104029-01 REV.03
ARTWORK No: 56-103138-01 REV.03
CUST. NAME: Danny
Artwork Proof #: 1

UNWIND
DIRECTION

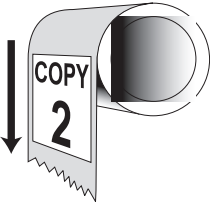

BLANK LABEL POD

NOTES:	
A) Material	
Mat Ref: PL339T-J1a with matte finish	
Ribbon: DPG6000(Gray)	
B) COLORS	C) FONTS
1) BLACK (MATT FINISH)	
2) Varnish	

LABEL FINISHED COPY:	
LABELS/TILE:	
TILES/PACK:	
LABELS/PACK:	
Matrix Strip: ☒ N	

IMPORTANT

DELIVERY TIME CAN ONLY BE MET WITH YOUR COOPERATION. PLEASE ENSURE THE ARTWORK PROOF IS CHECKED CAREFULLY FOR LAYOUT, WORDING, SPELLING, SIZE, COLOR, ETC., THEN, RETURNED WITHIN 24 HOURS, TO ENSURE DELIVERY SCHEDULES ARE MET. THE COLORS DISPLAYED ON THIS PROOF MAY NOT BE ACCURATE; REFER TO PMS OR CISCO COLOR BOOK REFERENCES STATED FOR TRUE REPRESENTATION.

Approved By: _____
Title: _____ Date: _____


ARTWORK-100% POD

NOTE:



TEXTS AND BARCODE ARE INSIDE BLUE BOXES ARE DYNAMIC FIELDS
AND FOR DEMO PURPOSES NOT TO BE USE AN EXACT INFORMATION FOR PRINTING.

SEE BOM OR SPEC PROVIDED BY CISCO.

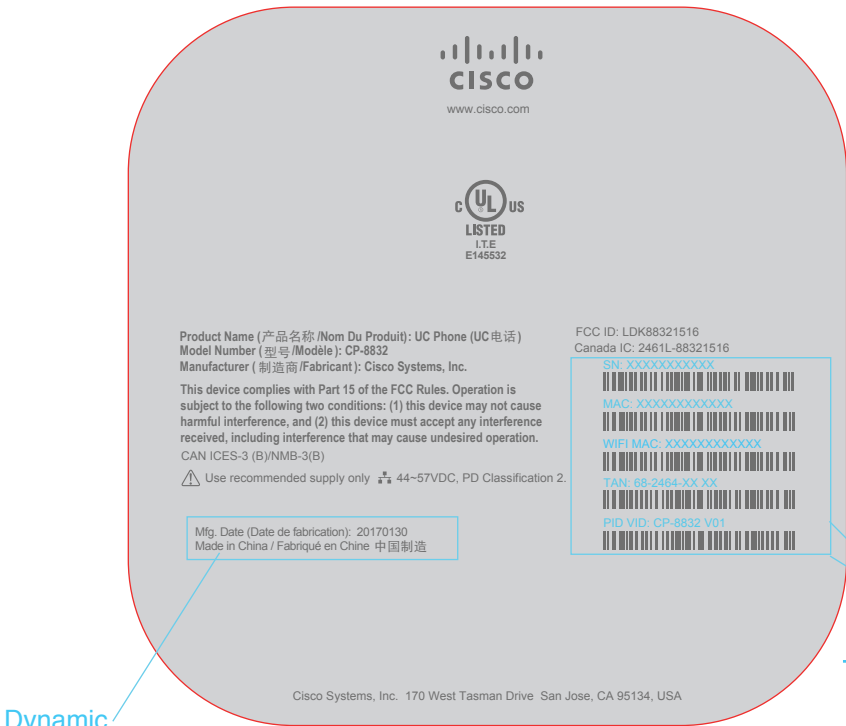

Dynamic

NOTE:
TEXTS SHOWED HERE
FOR DEMO PURPOSES ONLY .
THE DYNAMIC INFORMATION
GET OUTPUT FROM AUTO TEST BY
TE OR CM SITE.

Red Line is cut line

Dimensions are shown in imperial (metric) Tolerances unless otherwise specified are:	
Dimensions Tolerance: ± 0.250	
UNIT: MM	
SCALE: 1:1	SHEET: 1 of 1

WM REF. No.	Rev.	Description	ECN
ORIGINATION Chan	DATE 06/28/17	CHECK BY	DATE