



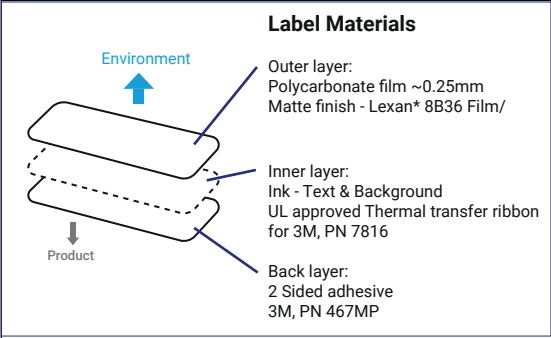

REV.	ECO	DESCRIPTION	DATE	NAME
01	M00031	Release for prototype production - beta	27.Jun.24	SH.W.
02	2400020	Update FCC and IC numbers	05.Jan.25	O.T.

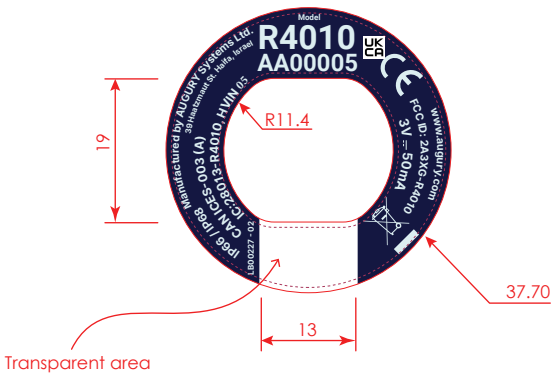

Referance of print on part
Red line = Cutting outline
Dotted red -only ref dimension 0.7 from edge
All Fonts: Inter

Graphics only
- after cut

This document contains proprietary information by Augury.
Do not use or distribute this document without prior authorization in writing from Augury.

		PROJECT: Halo R4010		MATERIAL : See top of page				
				COLORS: Graphics color: #DDECFO [PANTONE 656C] Background color: #191942 [PANTONE 2768C]				
PART NO. LB00227				General tolerances according to DIN ISO 2768-2				
						NAME	DATE	SIGN.
DESCRIPTION: Canary ST Base Label				REV: 02	DESIGNED	SH.W.	27.JUN.24	
					DRAFT	O.T.	05.JAN.25	
					CHECKED	Y.K.	05.JAN.25	
SHEET: 1 OF 1		PAGE SIZE: A4	DIM mm	SCALE: 1:1	APPROVED	Y.P.	05.JUN.25	

Label location

