

4

5

6

DESCRIPTION

FREQUENCY LABEL

DRWG.
NO.

39-8338

SHEET NO. 1 OF 1 SHEETS

I
S
S.

RECORD OF CHANGES MADE

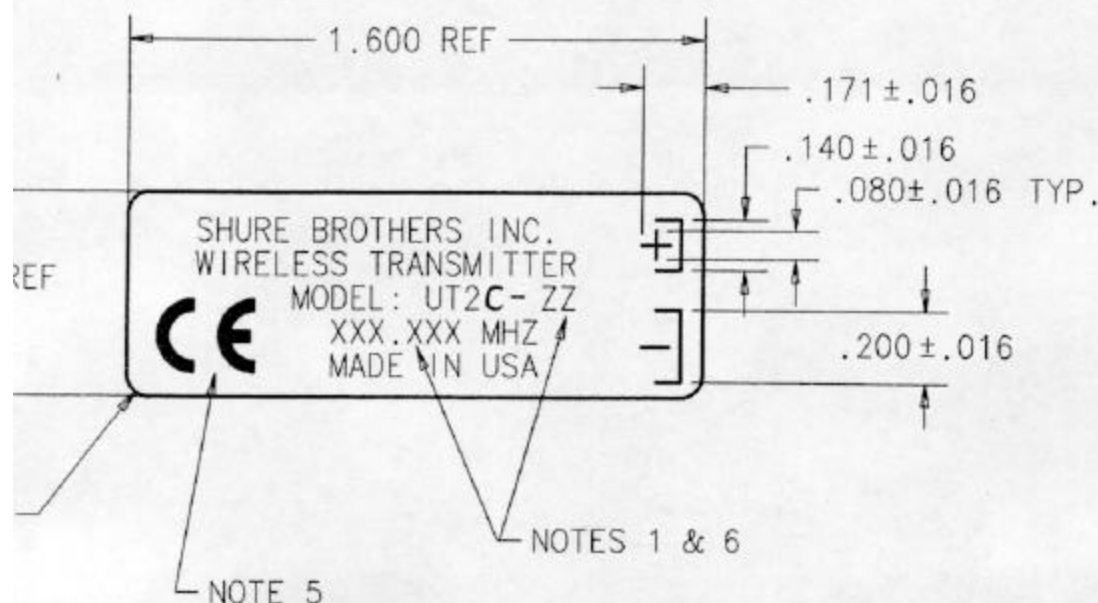
A

REDLINE RELEASE,
RJB 1/28/98

1

CHECKER CORRECTIONS,
PRODUCTION RELEASE,
4/22/98 CJW

2.

ECO 81603
ADDED 39RK THROUGH RY8338.
5/11/99 TM *cjw*

MATERIAL: 28A801 LABEL STOCK (MATTE CHROME)
17A665 TAPE (BLACK).

STORAGE TIME LIMIT: 1 YEAR. SHOULD STORAGE TIME
BE EXCEEDED, LABEL MAY LOSE ITS ADHESION QUALITY.
IF TIME LIMIT EXPIRES AND ADHESION TO INTENDED
SURFACE IS GOOD, STORAGE LIFE MAY BE EXTENDED.
COPY TO BE CENTERED ON 1.600 AND .570 DIMENSIONS
WITHIN .031 T.I.R.

CE MARK TO .197 MIN. IN HEIGHT AND REPRODUCED FROM
ARTWORK #CR1468 AS SUPPLIED BY SHURE BROTHERS INC.
DESIGN ENGINEERING DEPARTMENT.
COPY TO BE .080 (REF) IN HEIGHT.

MATERIAL:

NOTE 2

ORIG. USED IN UT2

FINISH:

-

NOTES: - DO NOT SCALE DRAWINGS.
- DIMENSIONS SHOWN APPLY BEFORE PLATING.
- ALL DIMENSIONS IN INCHES UNLESS OTHERWISE SPECIFIED.

NOTICE

THIS DRAWING IS THE PROPERTY OF SHURE BROTHERS
INCORPORATED AND IS DISCLOSED TO YOU IN STRICT
CONFIDENCE AND WITH THE UNDERSTANDING THAT IT
IS NOT TO BE REPRODUCED, COPIED, OR USED EXCEPT
FOR THE PURPOSE OF PRODUCING TOOLS OR PRODUCTS
EXCLUSIVELY FOR SHURE BROTHERS INCORPORATED.
COPIES OF THIS DRAWING ARE TO BE MADE ONLY WHEN
NECESSARY FOR THE PURPOSE STATED ABOVE AND ALL
COPIES MUST CONTAIN THIS NOTICE. THIS DRAWING
AND ALL COPIES MUST BE RETURNED ON REQUEST.

SHURE BROTHERS INC.

222 HARTREY AVE
EVANSTON, IL 60202-3696
PH. (847) 866-2200

MICROPHONES - ELECTRONIC - COMPONENTS

DRAWN RJB 1/28/98

APPROVED RJB 4/17/98 LL

APPROVED

SCALE: -

PROJ. 16996

APPROVED GM 4/20/98