

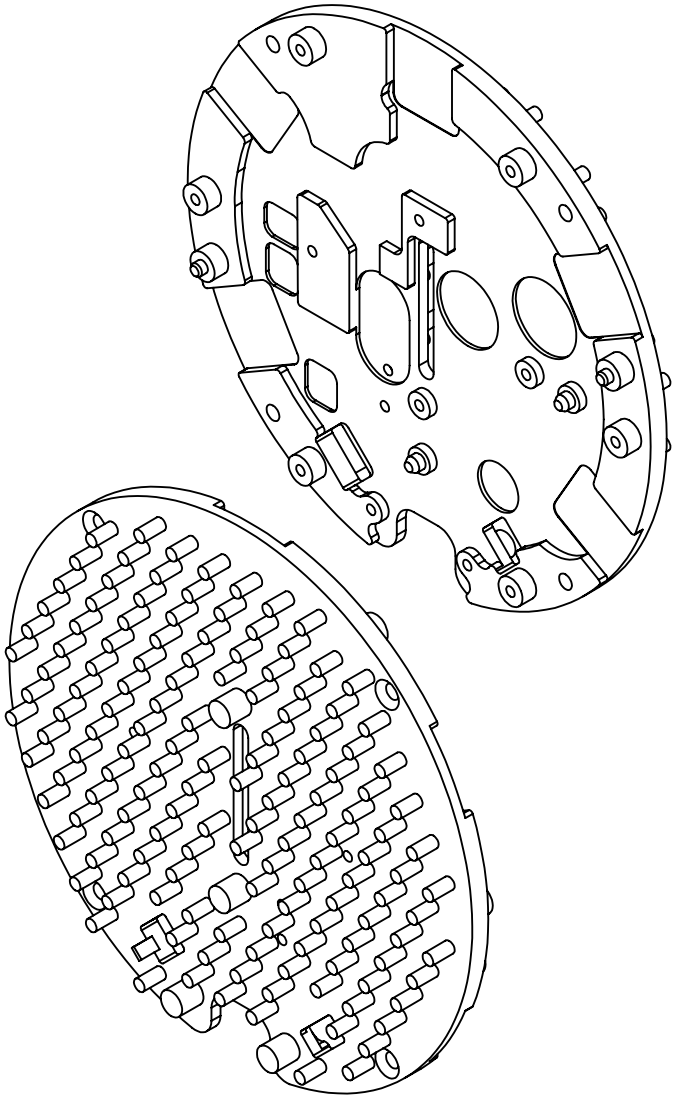
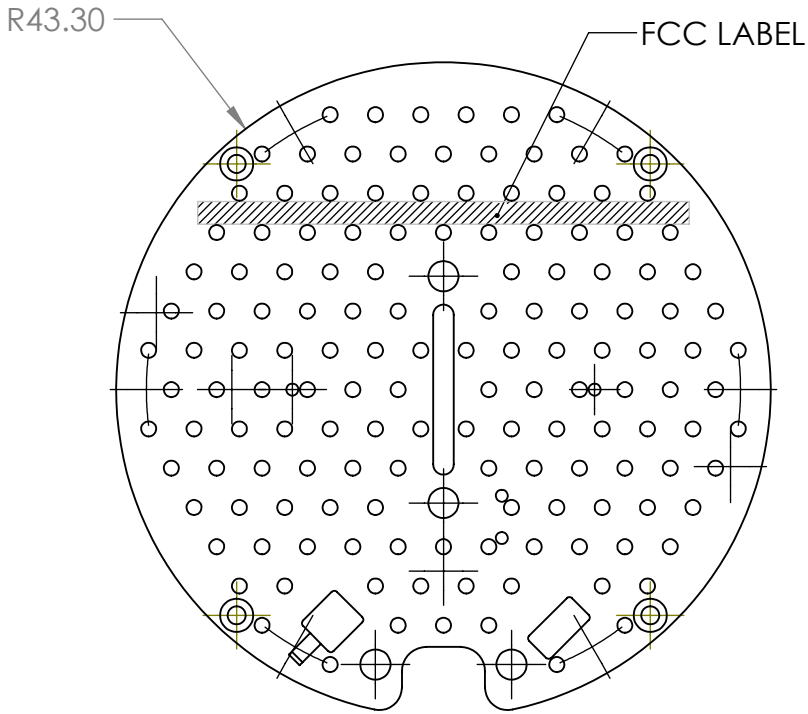


**CAD FILE PROTOCOL:**  
3-D CAD FILE ALWAYS TAKES  
PRECEDENCE OVER ALL 2-D  
DRAWING DATA. PLEASE CLARIFY  
ANY AND ALL DISCREPANCIES  
BEFORE PROCEEDING

--REVISIONS--				
REV.	ECO	DESCRIPTION	BY	DATE
1		INITIAL RELEASE	GJC	11/07/16
2		THROUGH HOLES ADDED (2 PL)	GJC	11/29/16
3		ADDED RECESSES, CHANGED PEDESTAL SHAPES	GJC	1/19/17
4		ANNOTATED FCC LABEL LOCATION	GJC	04/18/17

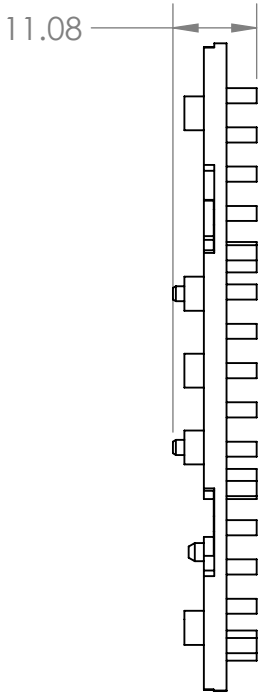

- NOTES:
- 1. MATERIAL: ALUMINUM
  - 2. FINISH: ANODIZE BLACK
  - 3. BREAK AND DEBURR ALL SHARP EDGES.

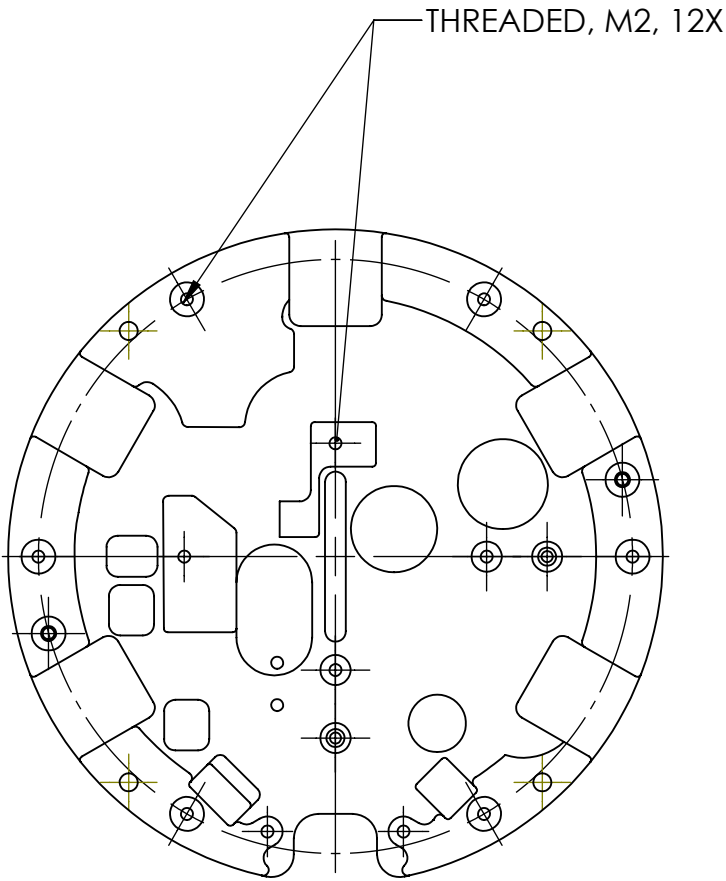

TOLERANCES <small>UNLESS OTHERWISE SPECIFIED:</small>			NAME	DATE	MODEL NAME		DRAWING NUMBER		REV
.X	±.1	DRAWN	GJC	11/7/2016	HSINK KONA/YETNA		2005-6985		4
.XX	±.05								
.XXX	±.025	DESIGN	GJC						
ANGLES	±.1°								
<b>UNITS:</b>	MM	PROPRIETARY AND CONFIDENTIAL			SCALE: 1:1	DO NOT SCALE DRAWING		<i>SHEET SIZE: B</i>	SHEET 1 OF 1