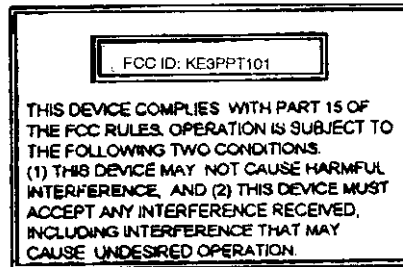


SECTION 3


LABELING INFORMATION

FCC ID: KE3PPT101

PRODUCT LABELING (MOST DEVICES)**Figure 1. FCC ID Label****Figure 2. Location of Label on EUT**

Actual size of label is _____ by _____ and will be placed
on BACK SIDE of product.

**** NOTE:** If assembly drawings are available that show the placement of the label on the product, please provide a copy of these to US Tech.

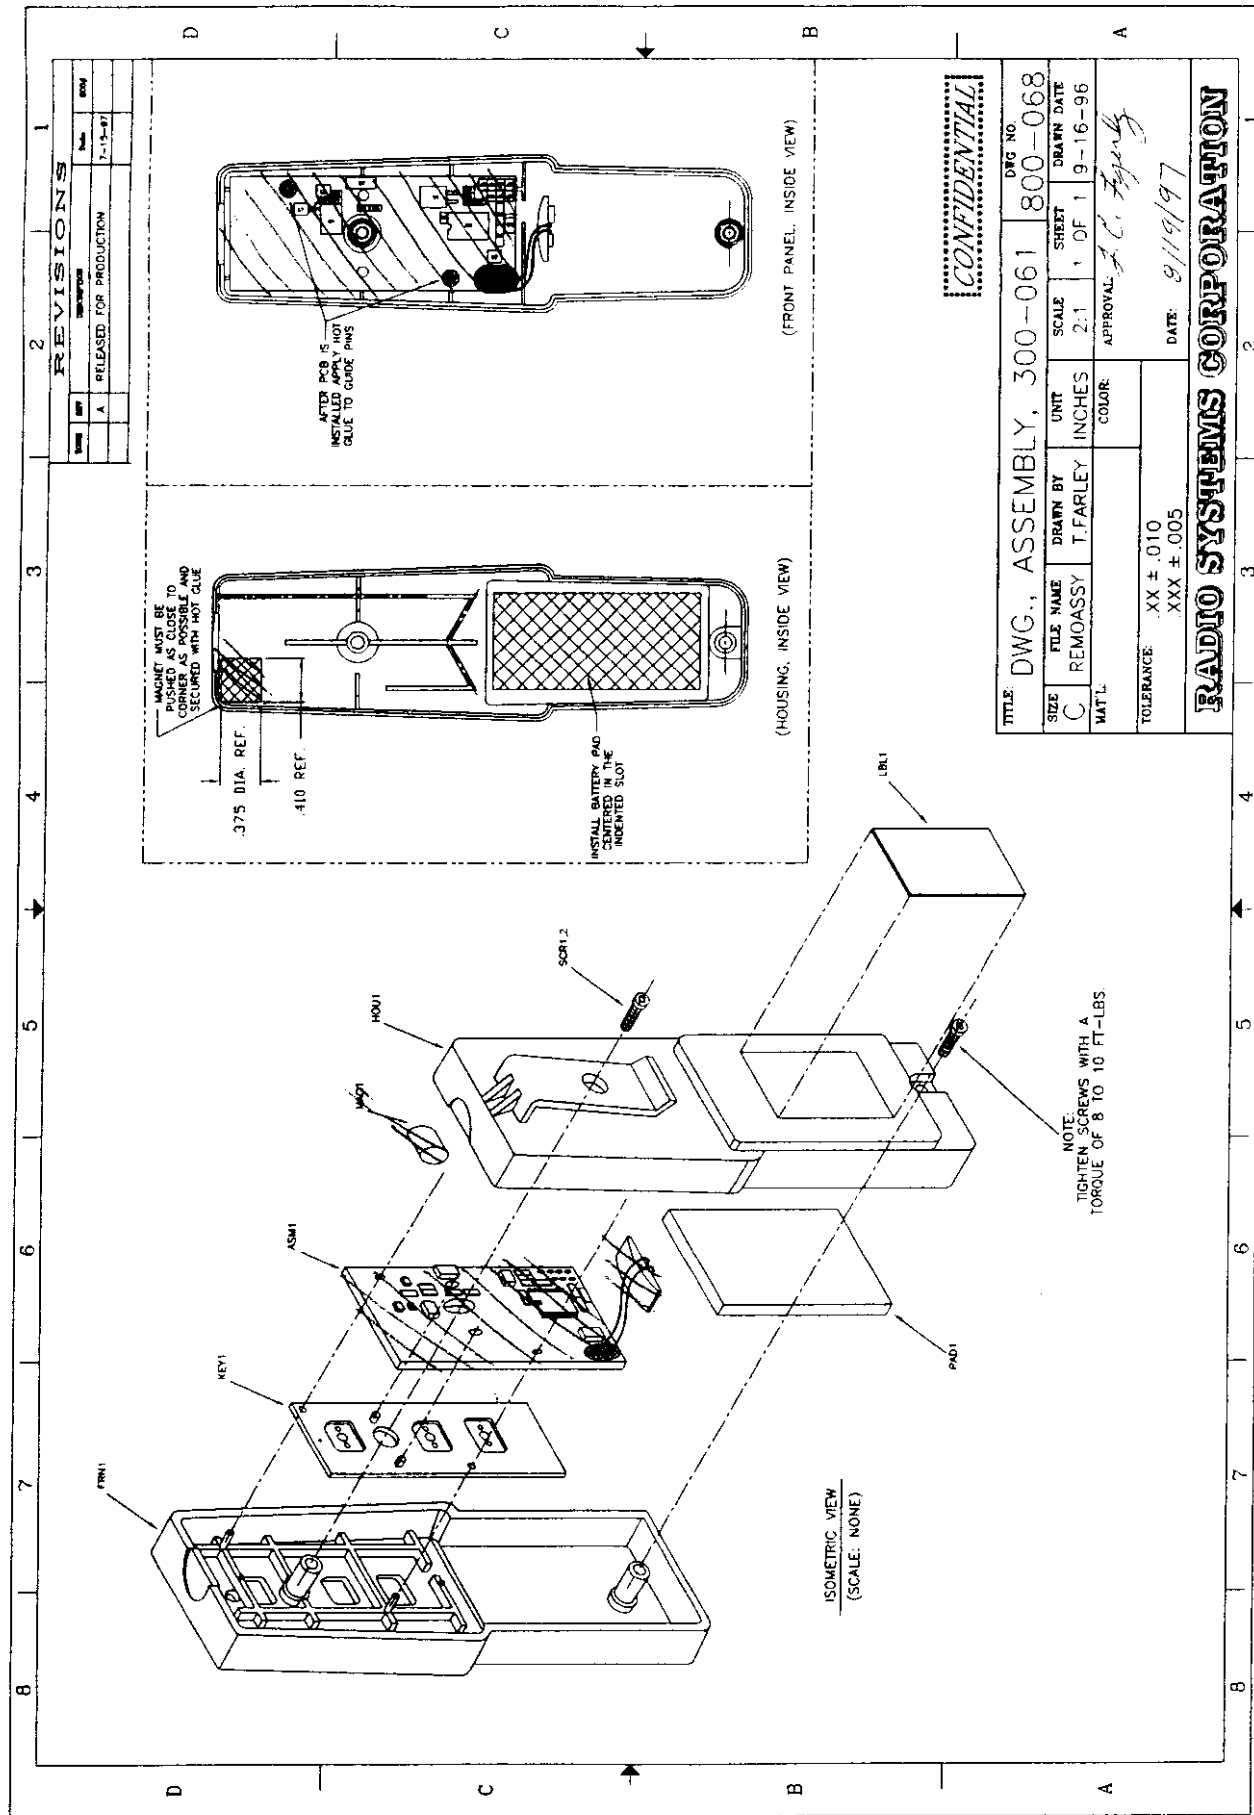

REVISIONS

REV	DESCRIPTION	DATE
A	RELEASED FOR PRODUCTION	7-15-97

CONFIDENTIAL

TITLE: DWG., ASSEMBLY, 300-061				DRG NO. 800-068	
SIZE C	FILE NAME REMOASSY	DRAWN BY T. FARLEY	UNIT INCHES	SCALE 2:1	SHEET 1 OF 1
MATERIAL		COLOR		APPROVAL: J.C. Fegans	
TOLERANCE: .XX ± .010 XXX ± .005			DATE: 9/19/97		
RADIO SYSTEMS CORPORATION					